


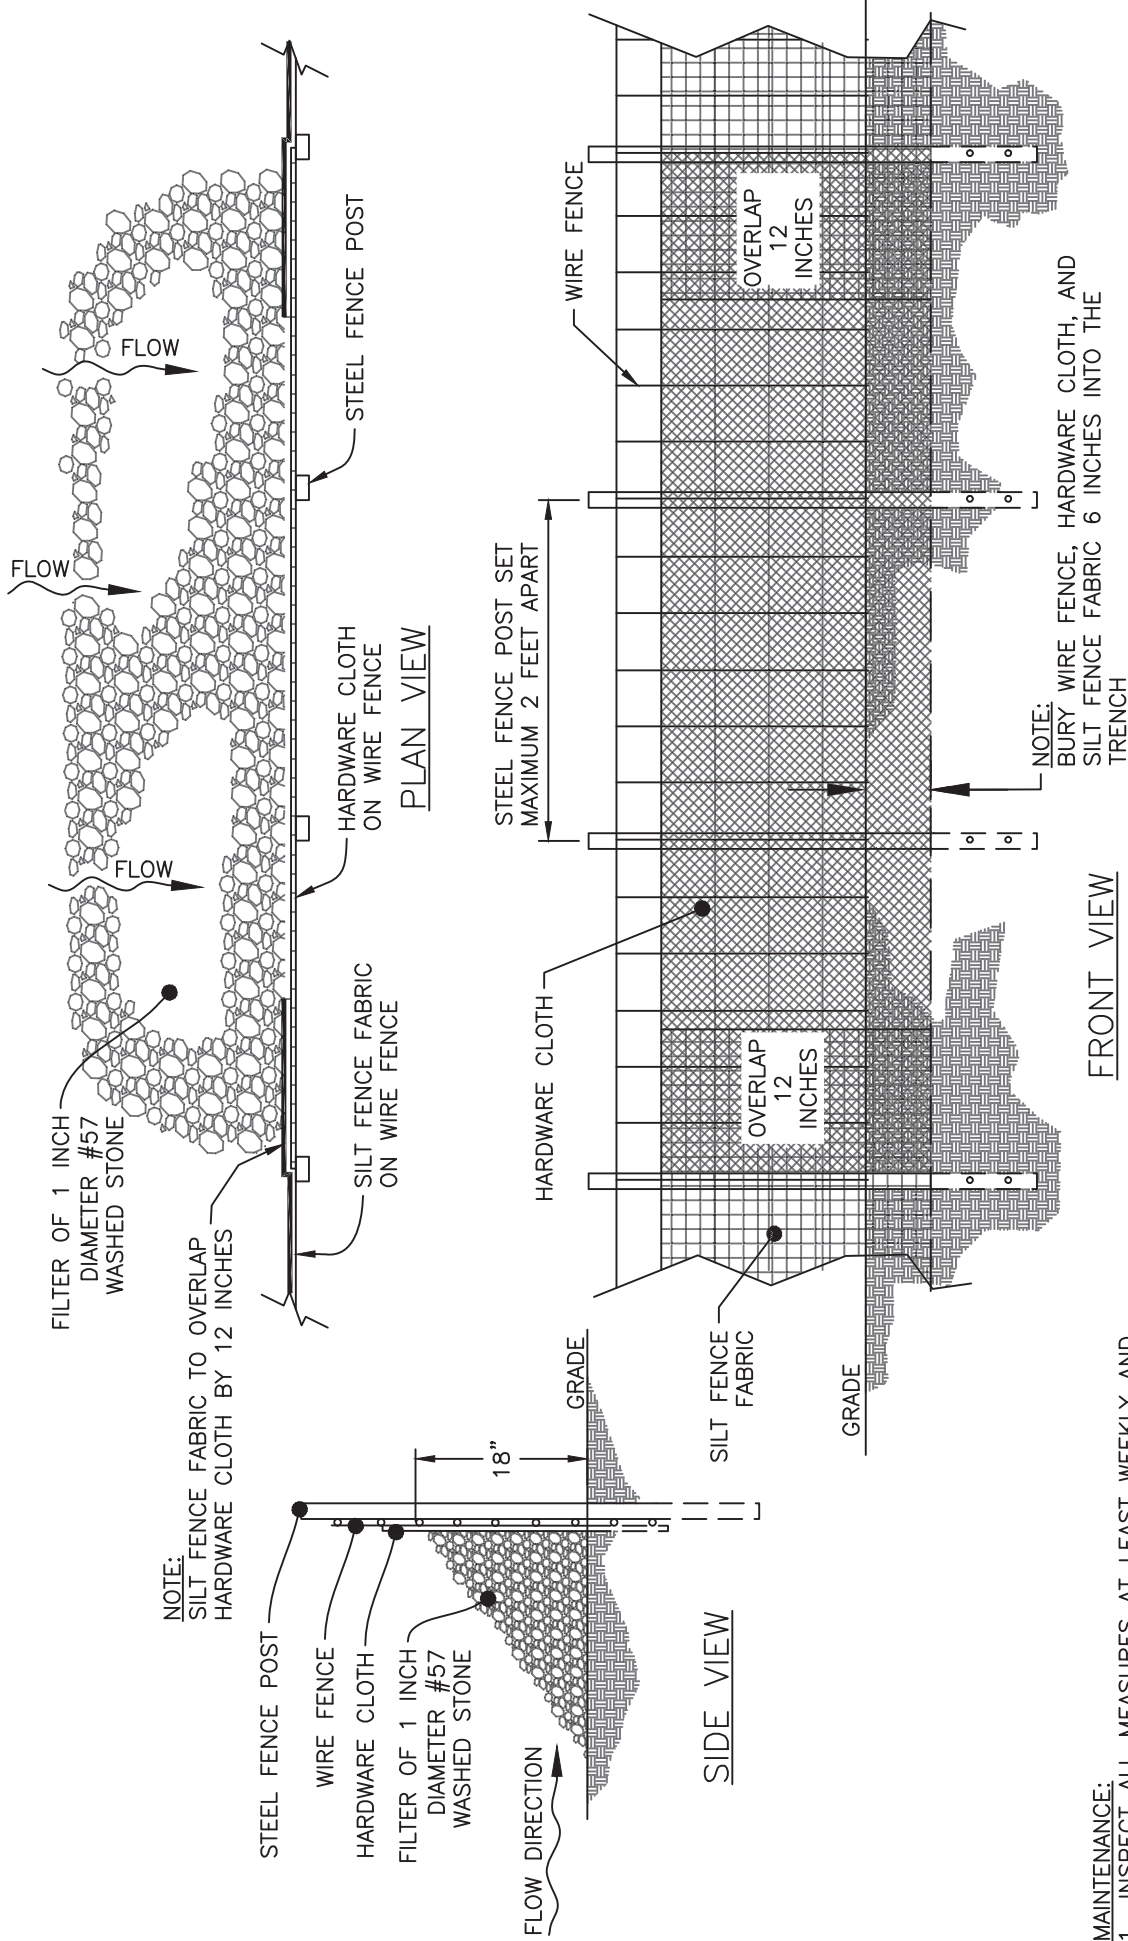

- MAINTENANCE:**
1. INSPECT ALL MEASURES AT LEAST WEEKLY AND AFTER EACH RAINFALL OF 1.0 INCH OR GREATER.
 2. REMOVE ACCUMULATED SEDIMENT AND ANY DEBRIS AS NEEDED TO ALLOW FOR ADEQUATE FLOW.
 3. INSTALL ADDITIONAL WASHED STONE, OR OTHERWISE RE-FORM SILT FENCE OUTLET, IF HEIGHT OF STONE FALLS BELOW 18-IN.
 4. PERIMETER CONTROLS SHALL BE INSPECTED UNTIL LAND DISTURBANCE IS COMPLETE AND THE AREA ABOVE THE MEASURE HAS BEEN PERMANENTLY STABILIZED.



TOWN OF
**CHAPEL
HILL**

DATE: 02/2017

TOWN OF CHAPEL HILL
STANDARD DETAIL

REVISIONS
05/2024
01/2026 - Logo only

STANDARD
SILT FENCE
OUTLET

EC-10.00

" NOT TO SCALE "